


# Stockton Town FC

## Artificial Turf Pitch Stadia Development

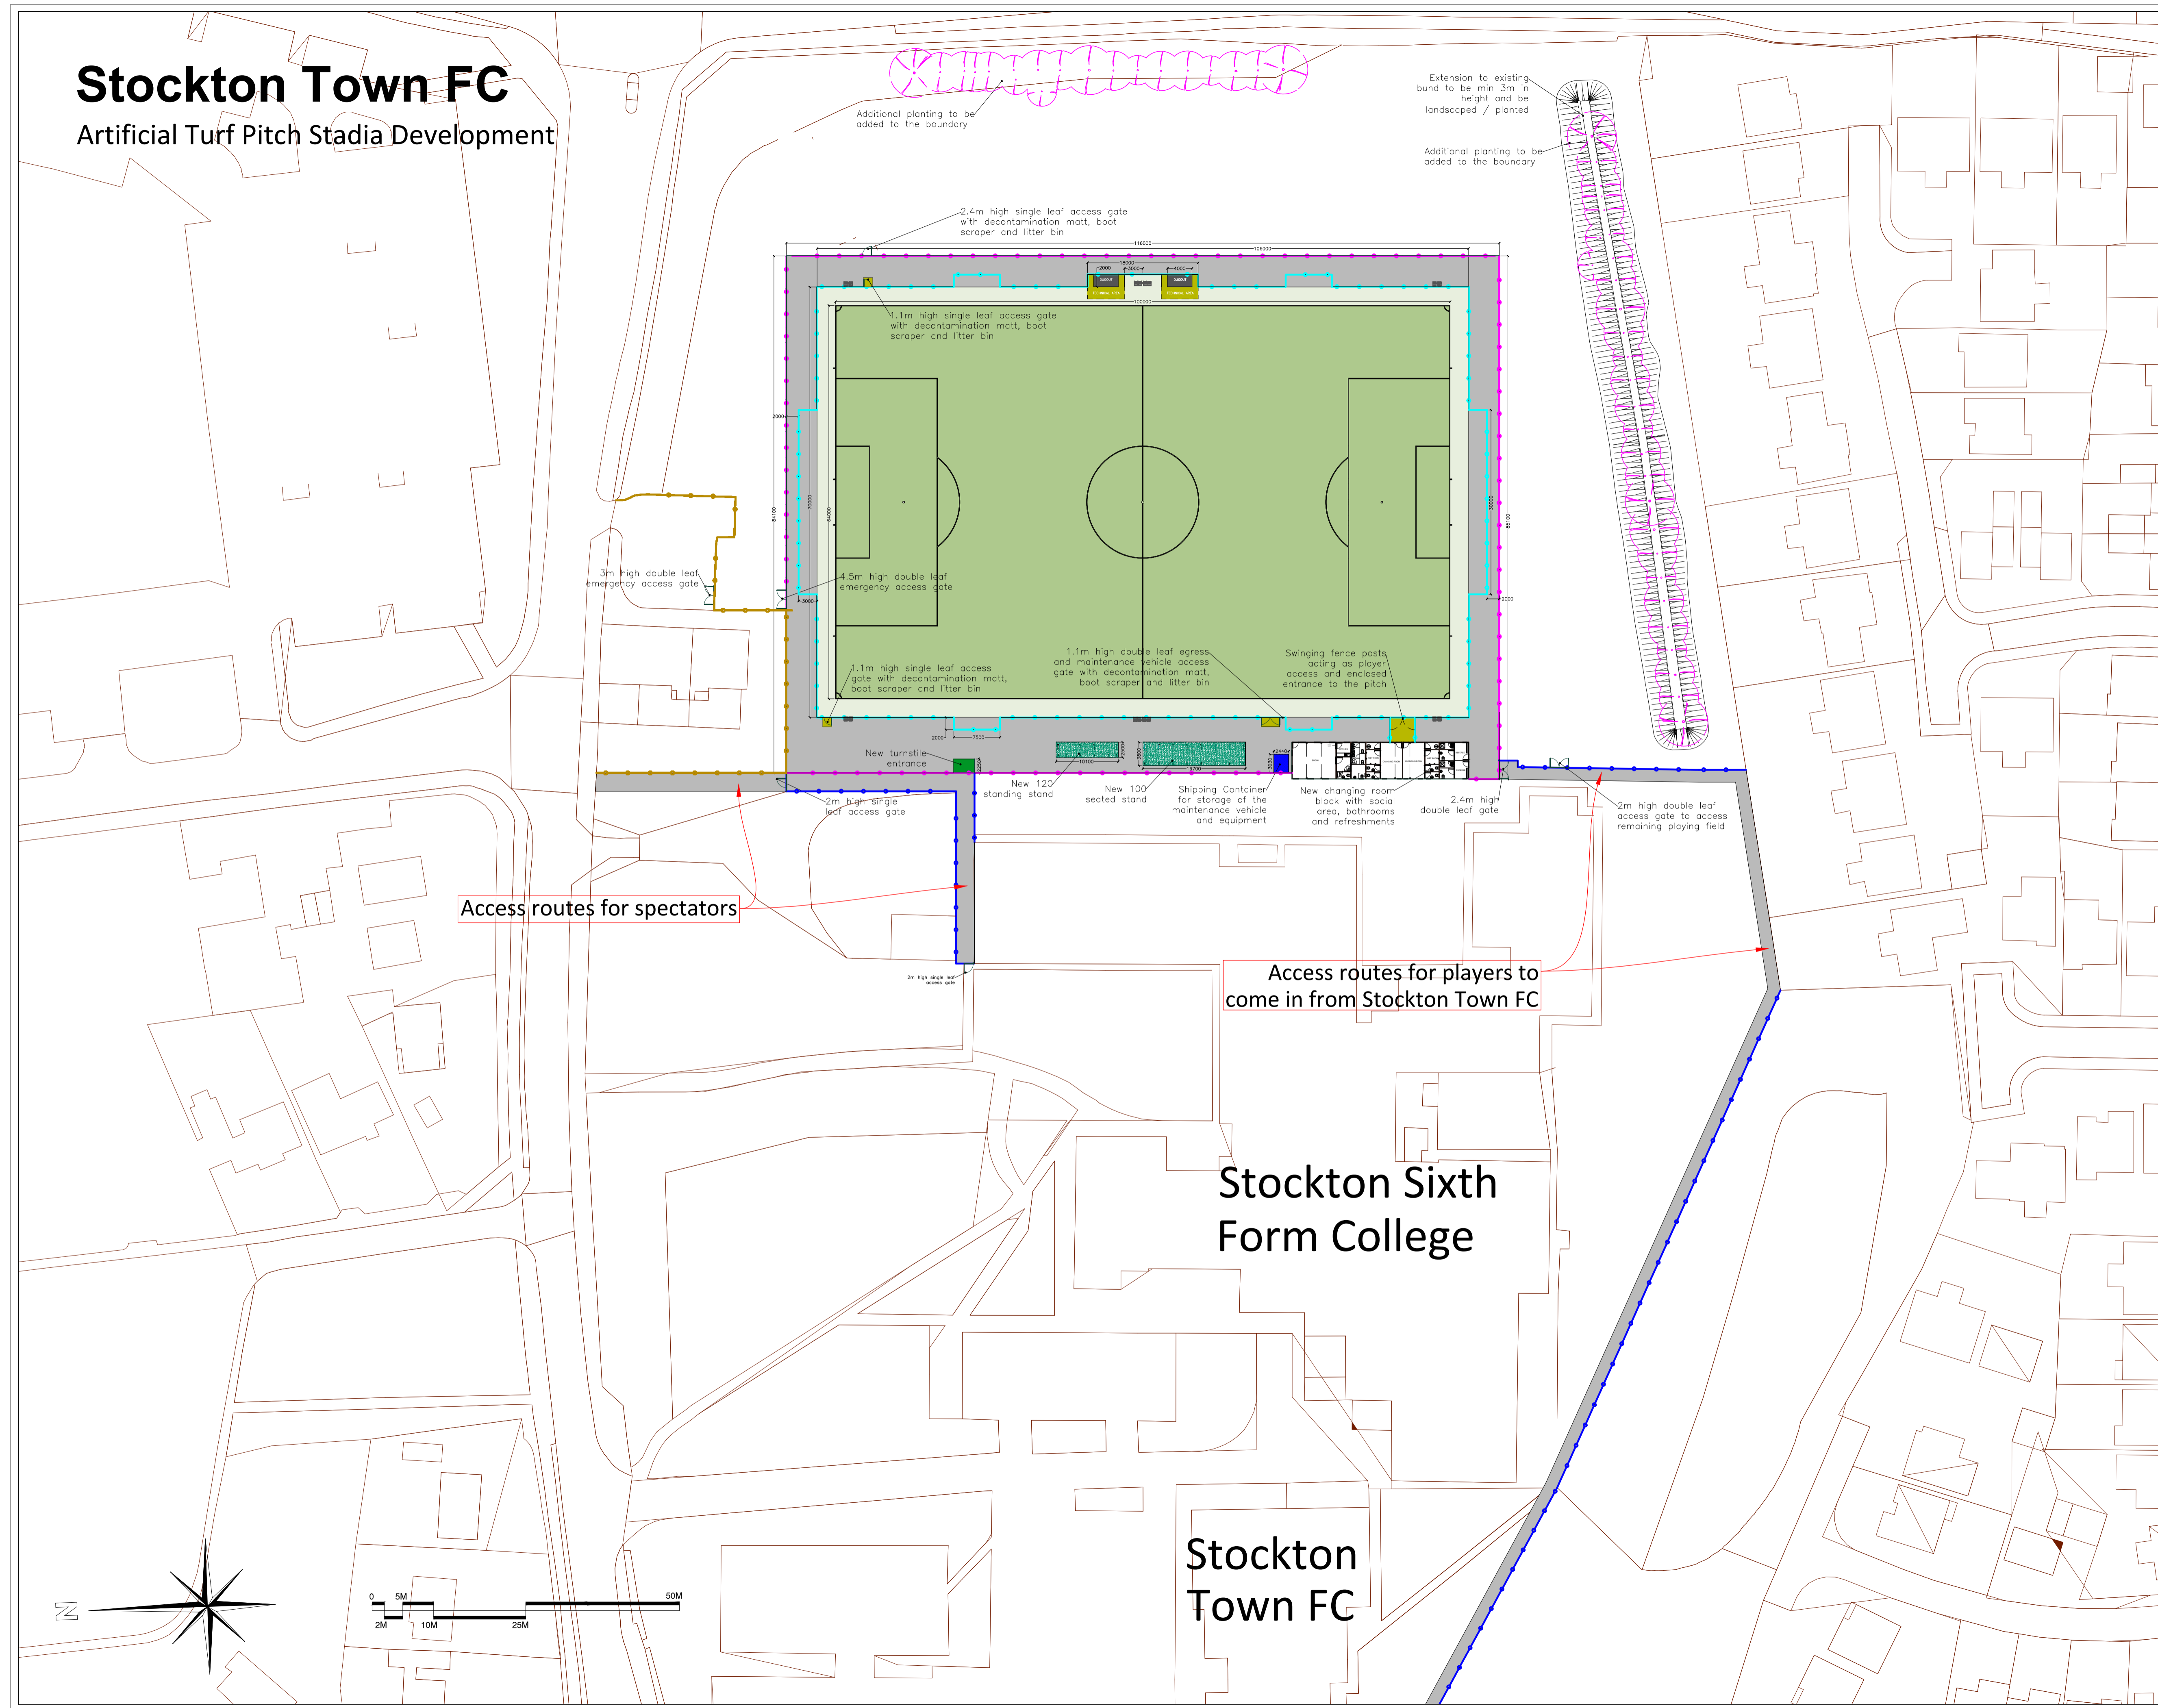

**SSL**  
Surfacing Standards Limited  
14 Park House, Colby  
Northants, NN17 5JG  
01538 481212

CONSULTANTS

- 1- DO NOT SCALE FROM DRAWING. ALL DIMENSIONS TO BE CHECKED ON SITE PRIOR TO COMMENCEMENT OF WORKS.
- 2- THIS DRAWING IS COPYRIGHT TO SURFACING STANDARDS LTD.
- 3- ALL PERSONNEL SHOULD BE AWARE OF THE HEALTH AND SAFETY PLAN WHICH IS RETAINED IN THE SITE MANAGERS OFFICE.

NOTES

- 3G Artificial Turf Playing Area
- 3G Artificial Turf Run Off Area
- New Macadam Areas
- New Storage Shipping Container
- Technical Area and Dugouts
- 4.5m High Open Mesh Boundary Fence  
Double Cladded with 2m High Acoustic Fence
- 4.5m High Open Mesh Boundary Fence
- 2m High Open Mesh Boundary Fence
- 3m High Acoustic Fence
- 2m High Acoustic Fence
- 1.1m High Post/Rail Fence

Access routes for spectators

Access routes for players to come in from Stockton Town FC

Stockton Sixth Form College

Stockton Town FC

REV	DESCRIPTION	BY	CHK	DATE
00	PLANNING ISSUE	WB		14.05.15



AUTHOR  
**Wesley Bugg**

TITLE  
**Stockton Town FC**  
Artificial Turf Pitch Stadia Development  
Proposed Site Plan

PROJECT	SCALE	SIZE
<b>SS1929</b>	1:500	A1
DRAWING No		REVISION
03		00